

# TSIYI' TÓ EROSION CONTROL PILOT PROJECT



2900 N West St, Suite 5, Flagstaff, AZ  
 (928) 774-2236 ncdengineering.com

PROJECT NAME:

TÓ NIZHÓNÍ ANÍ  
 TSIYI' TÓ  
 EROSION CONTROL PILOT  
 PROJECT

PROJECT NUMBER:  
 24-457AZ

CLIENT:  
 TÓ NIZHÓNÍ ANÍ

CLIENT CONTACT:  
 TÓ NIZHÓNÍ ANÍ  
 NICOLE HORSEHERDER  
 PO BOX 483  
 KYKOTSMOVI VILLAGE, AZ  
 86039


DRAWN BY: SE

DESIGNED BY: SE

REVIEWED BY: JF

NO.	DATE	BY	REVISION
1	07/12/24	SE	CONCEPT
2	08/21/24	SE	CONCEPT
3	09/19/24	SE	UAV IMAGERY


CONCEPT  
 RESTORATION  
 PLANS

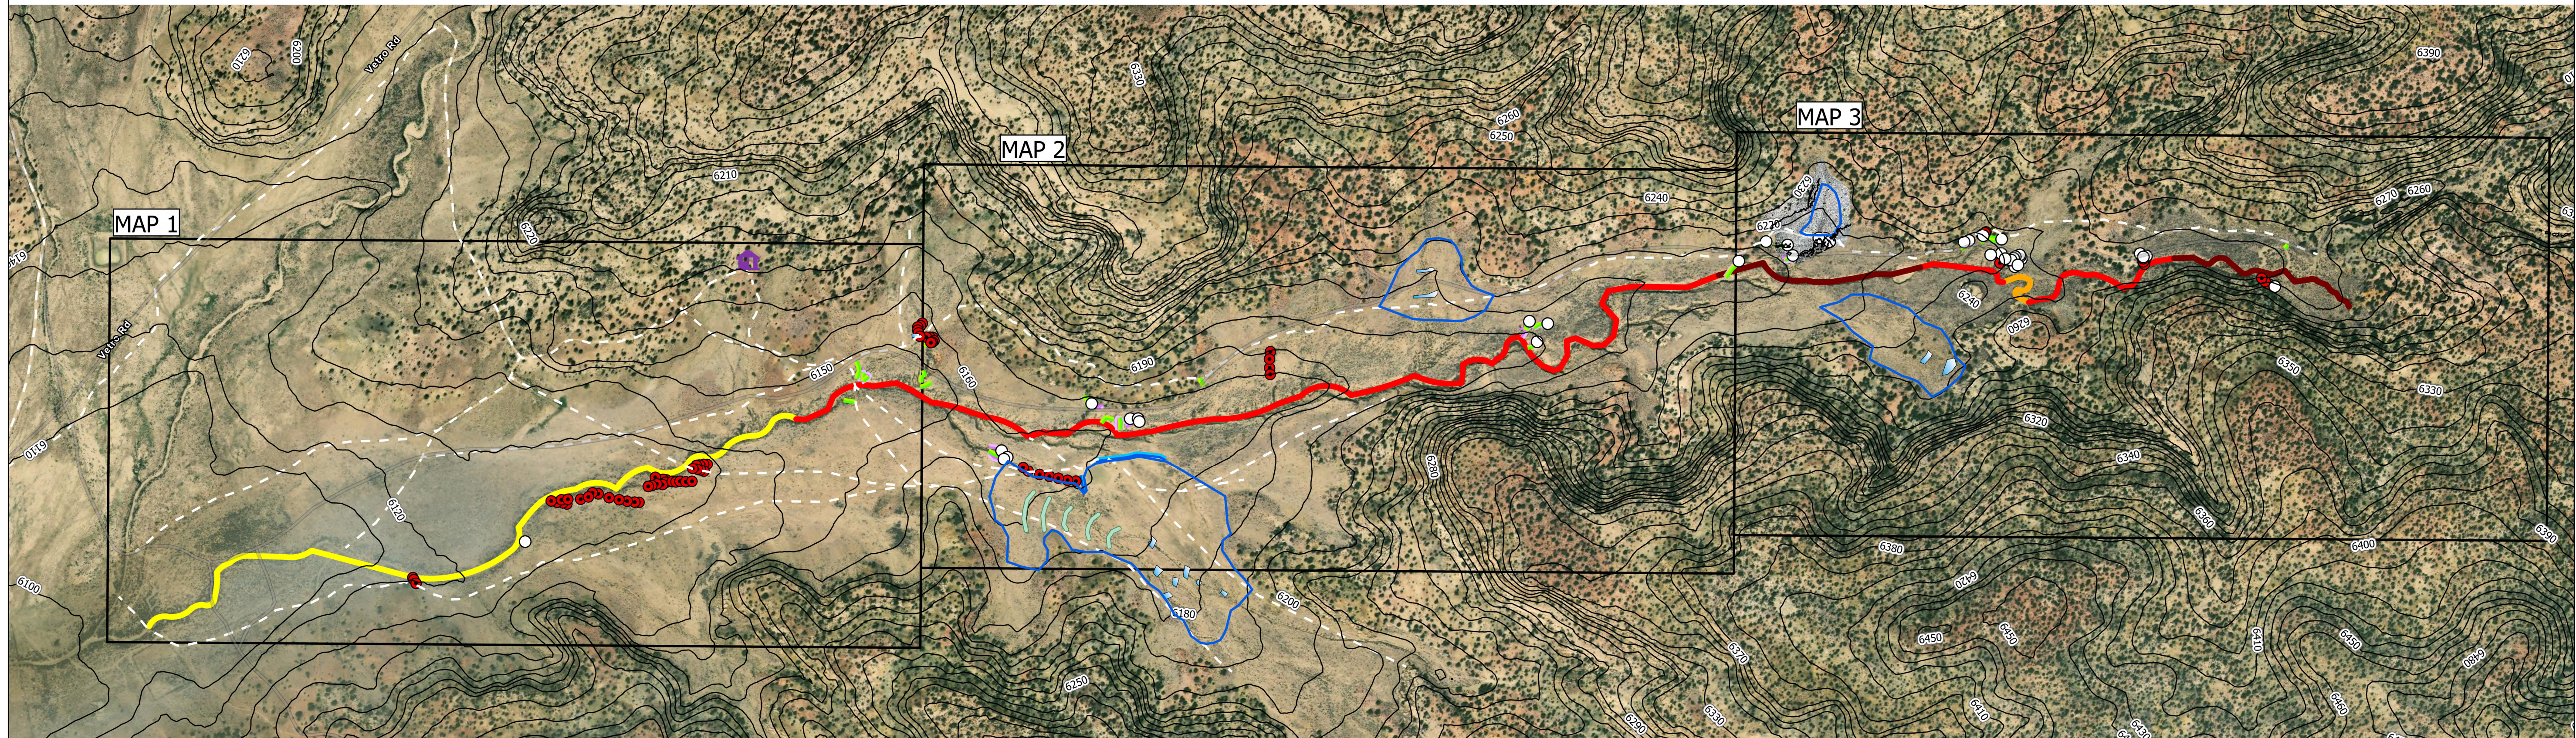

Legend		
○ Zuni Bowl	Rock Rundown	Berm Repair
● One-Rock-Dam	Regal House	Media Luna Spreaders
▬ Bank Sloping	Plug and Spread	Spread Area

Structure locations are approximate and symbols are not drawn to map scale.  
 Structures are built from natural materials and will require field fitting depending on materials and site conditions.

Legend		
Bank Erosion Hazard Index (BEHI)	High Bank Erosion	Extreme Bank Erosion
Moderate Bank Erosion	Very High Bank Erosion	Spread Area

 

DATE: 08-24 NCDE PROJ #: 24-457AZ

PHASE: CONCEPT DESIGN

SHEET NAME: OVERVIEW

SHEET #: 01 OF 07